
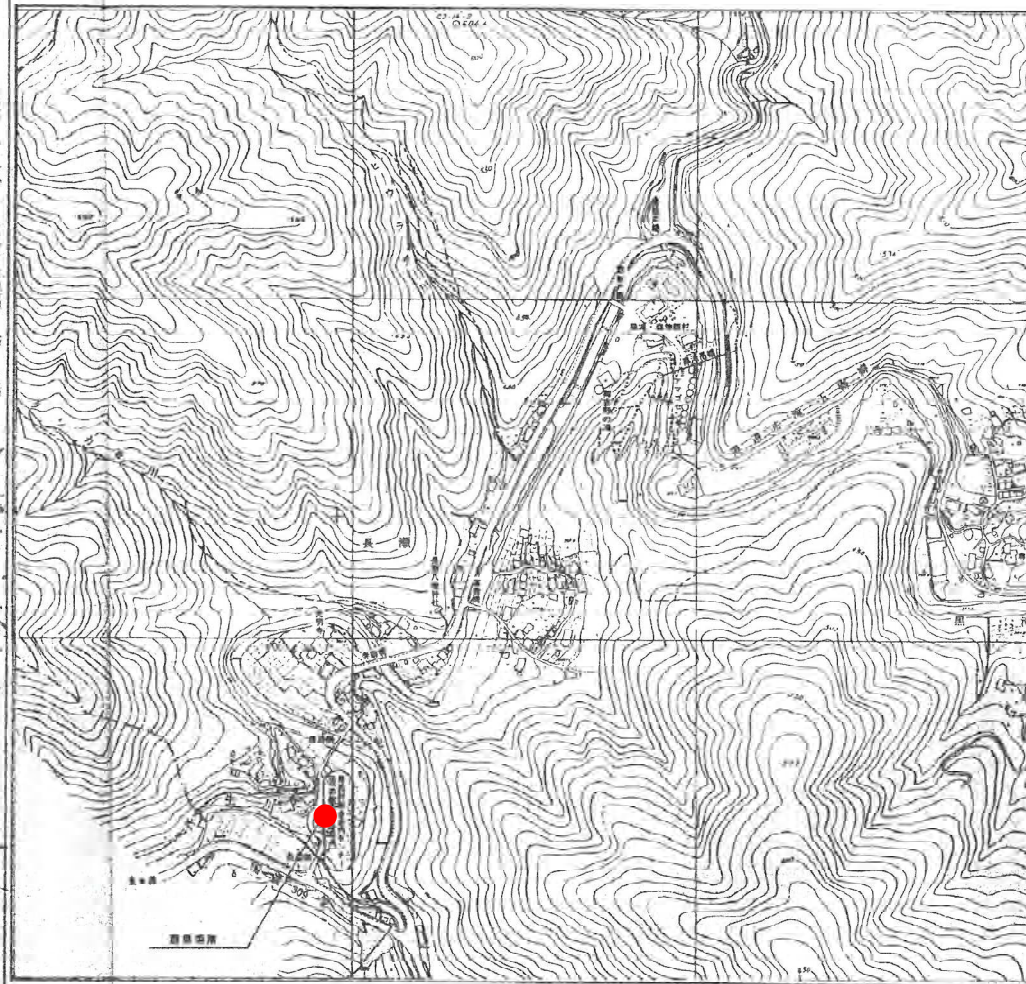


黒滝村地域活性化センター 概要


名称	黒滝村地域活性化センター（旧南都銀行黒滝支店）
所在地	奈良県吉野郡黒滝村大字長瀬 2 2 番地の 5
敷地面積	6 1 5 . 5 5 m ²
延床面積	2 4 4 . 8 0 m ² （銀行棟 2 4 0 . 0 0 m ² 車庫棟 4 . 8 0 m ² ）
駐車場	露天駐車場 4 台 カーポート 1 台
浄化槽	1 8 人槽
建設年月日	平成 1 3 年 3 月 2 2 日
都市計画等による制限	なし

付近見取図

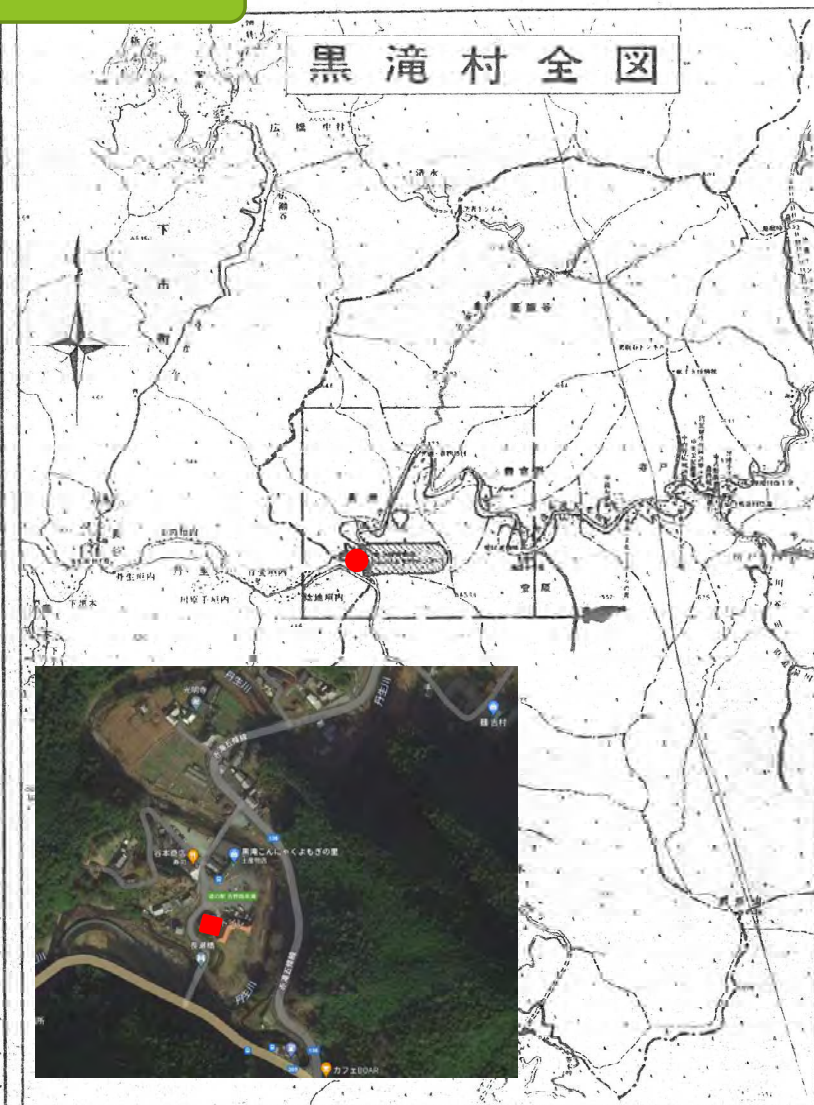

付近見取図 S = 1:5000


施設平面図

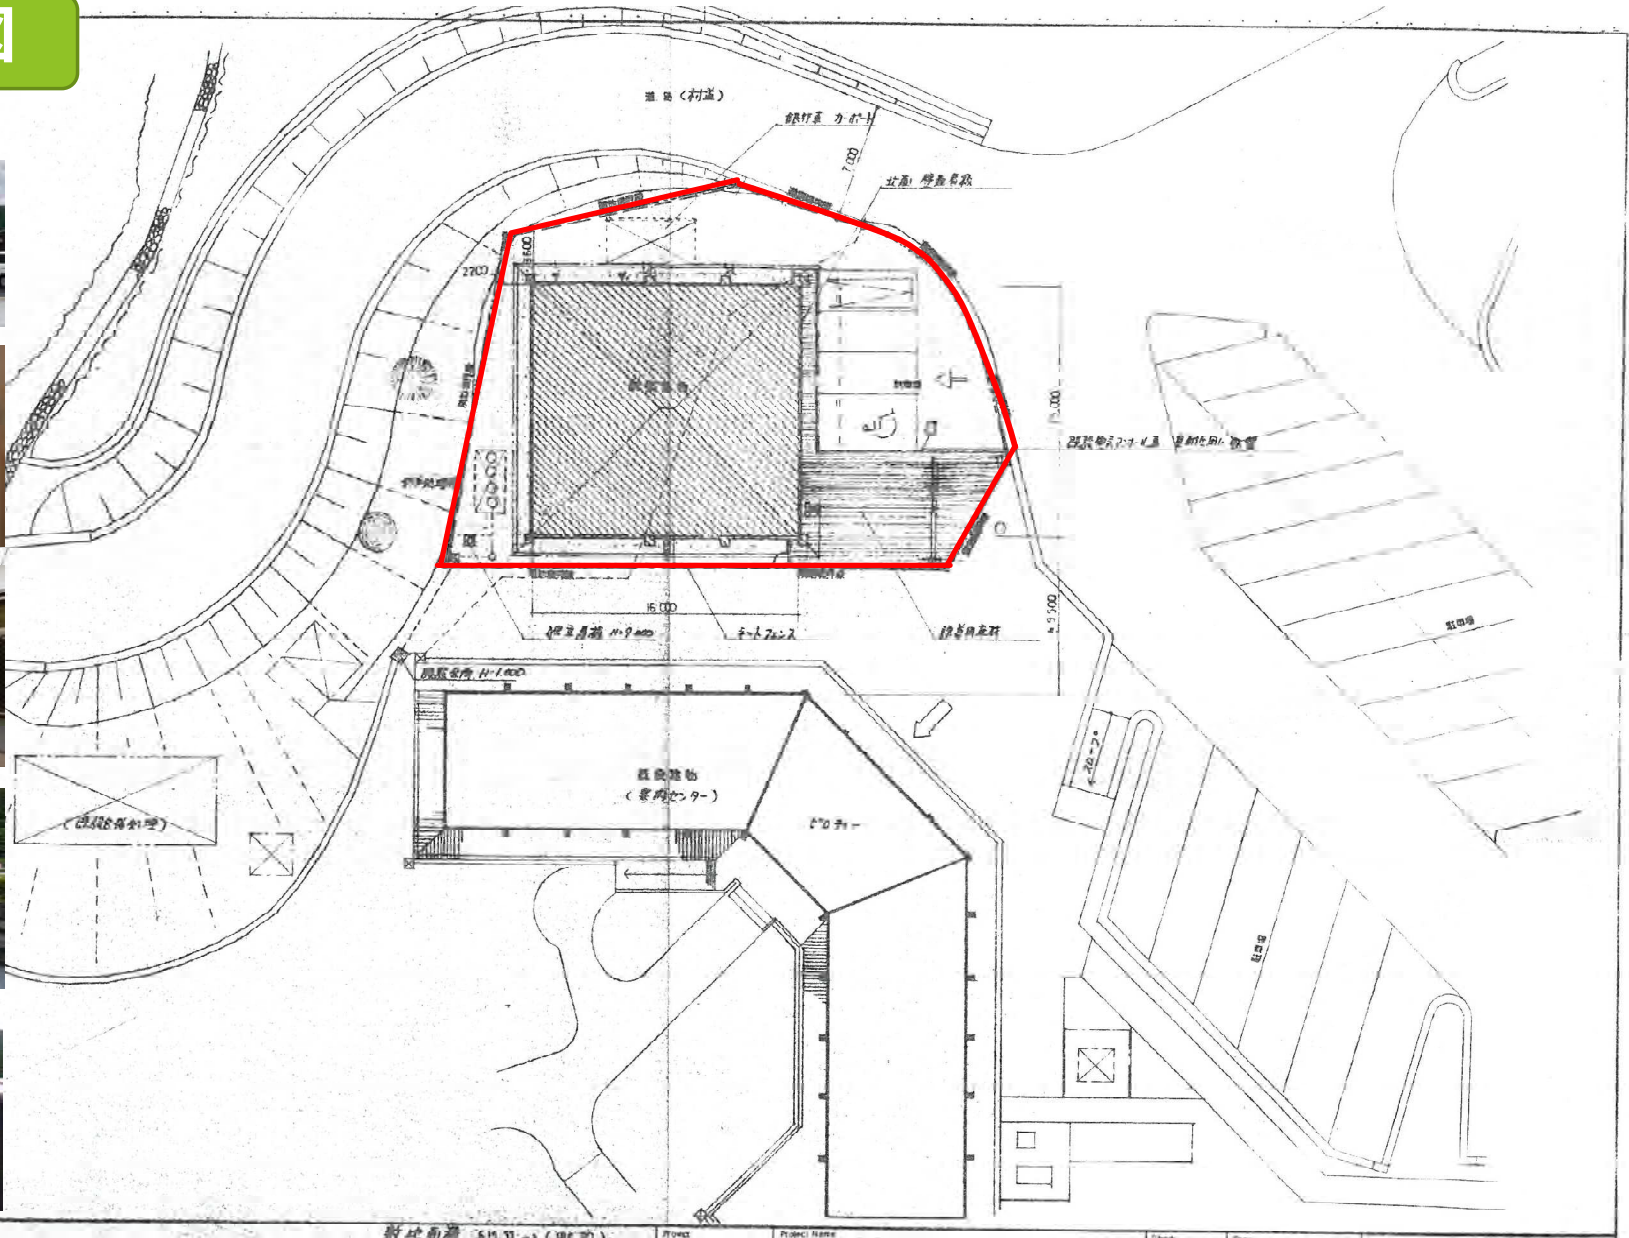

航空写真



建物平面図

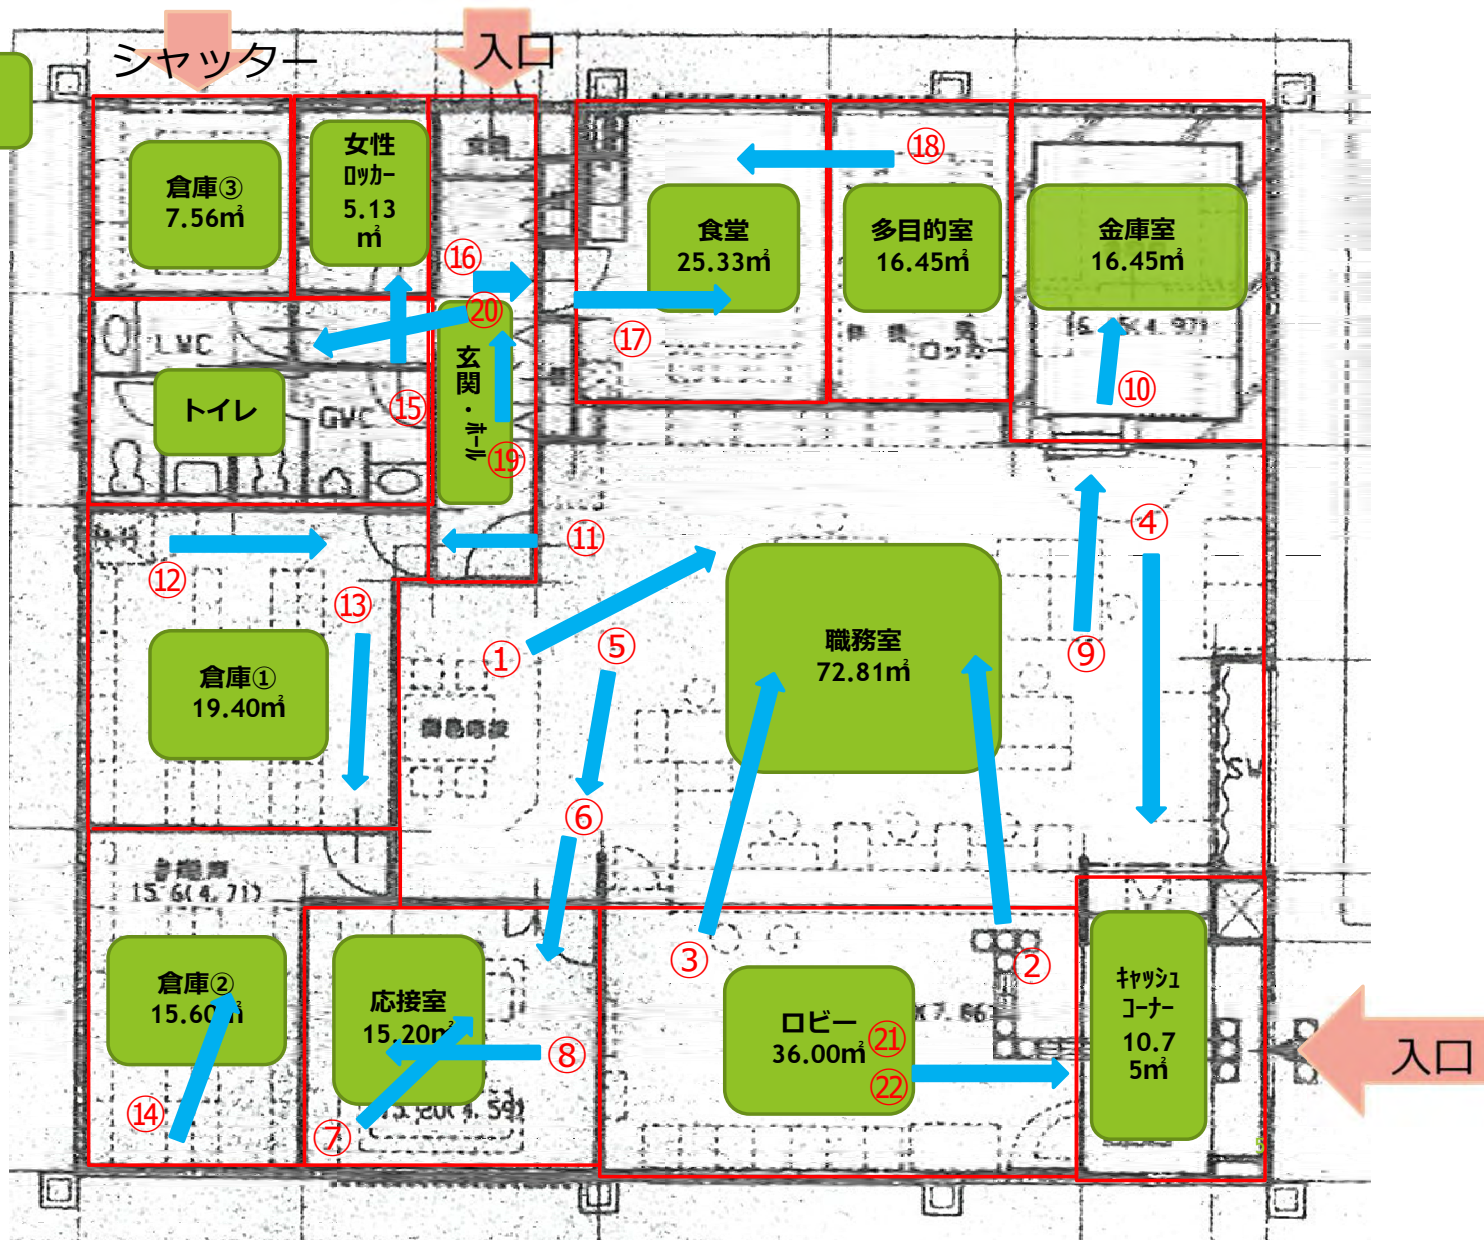

①



②



③



④



⑤



⑥



⑦




⑧



9



10

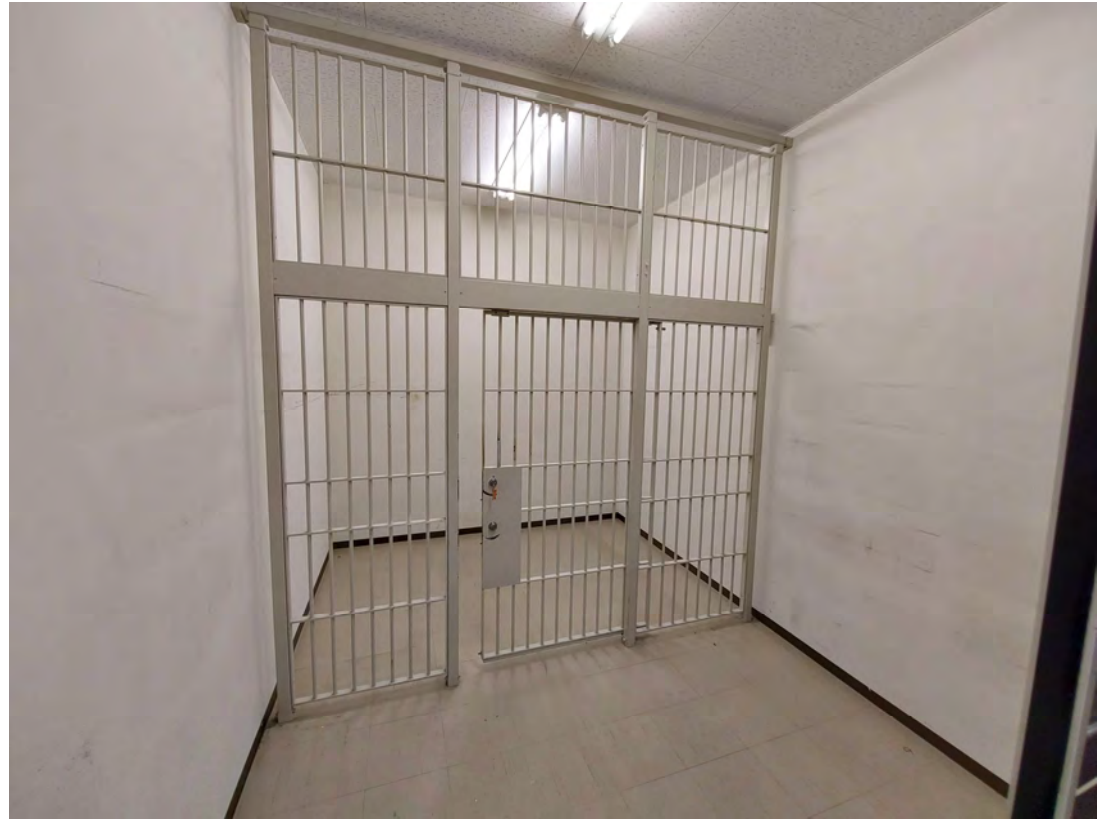

⑪



⑫



13



14



⑮



⑯



⑰



⑱



19



20



21



22

